



ALLEGATO 11

NTAS Casa di cultura

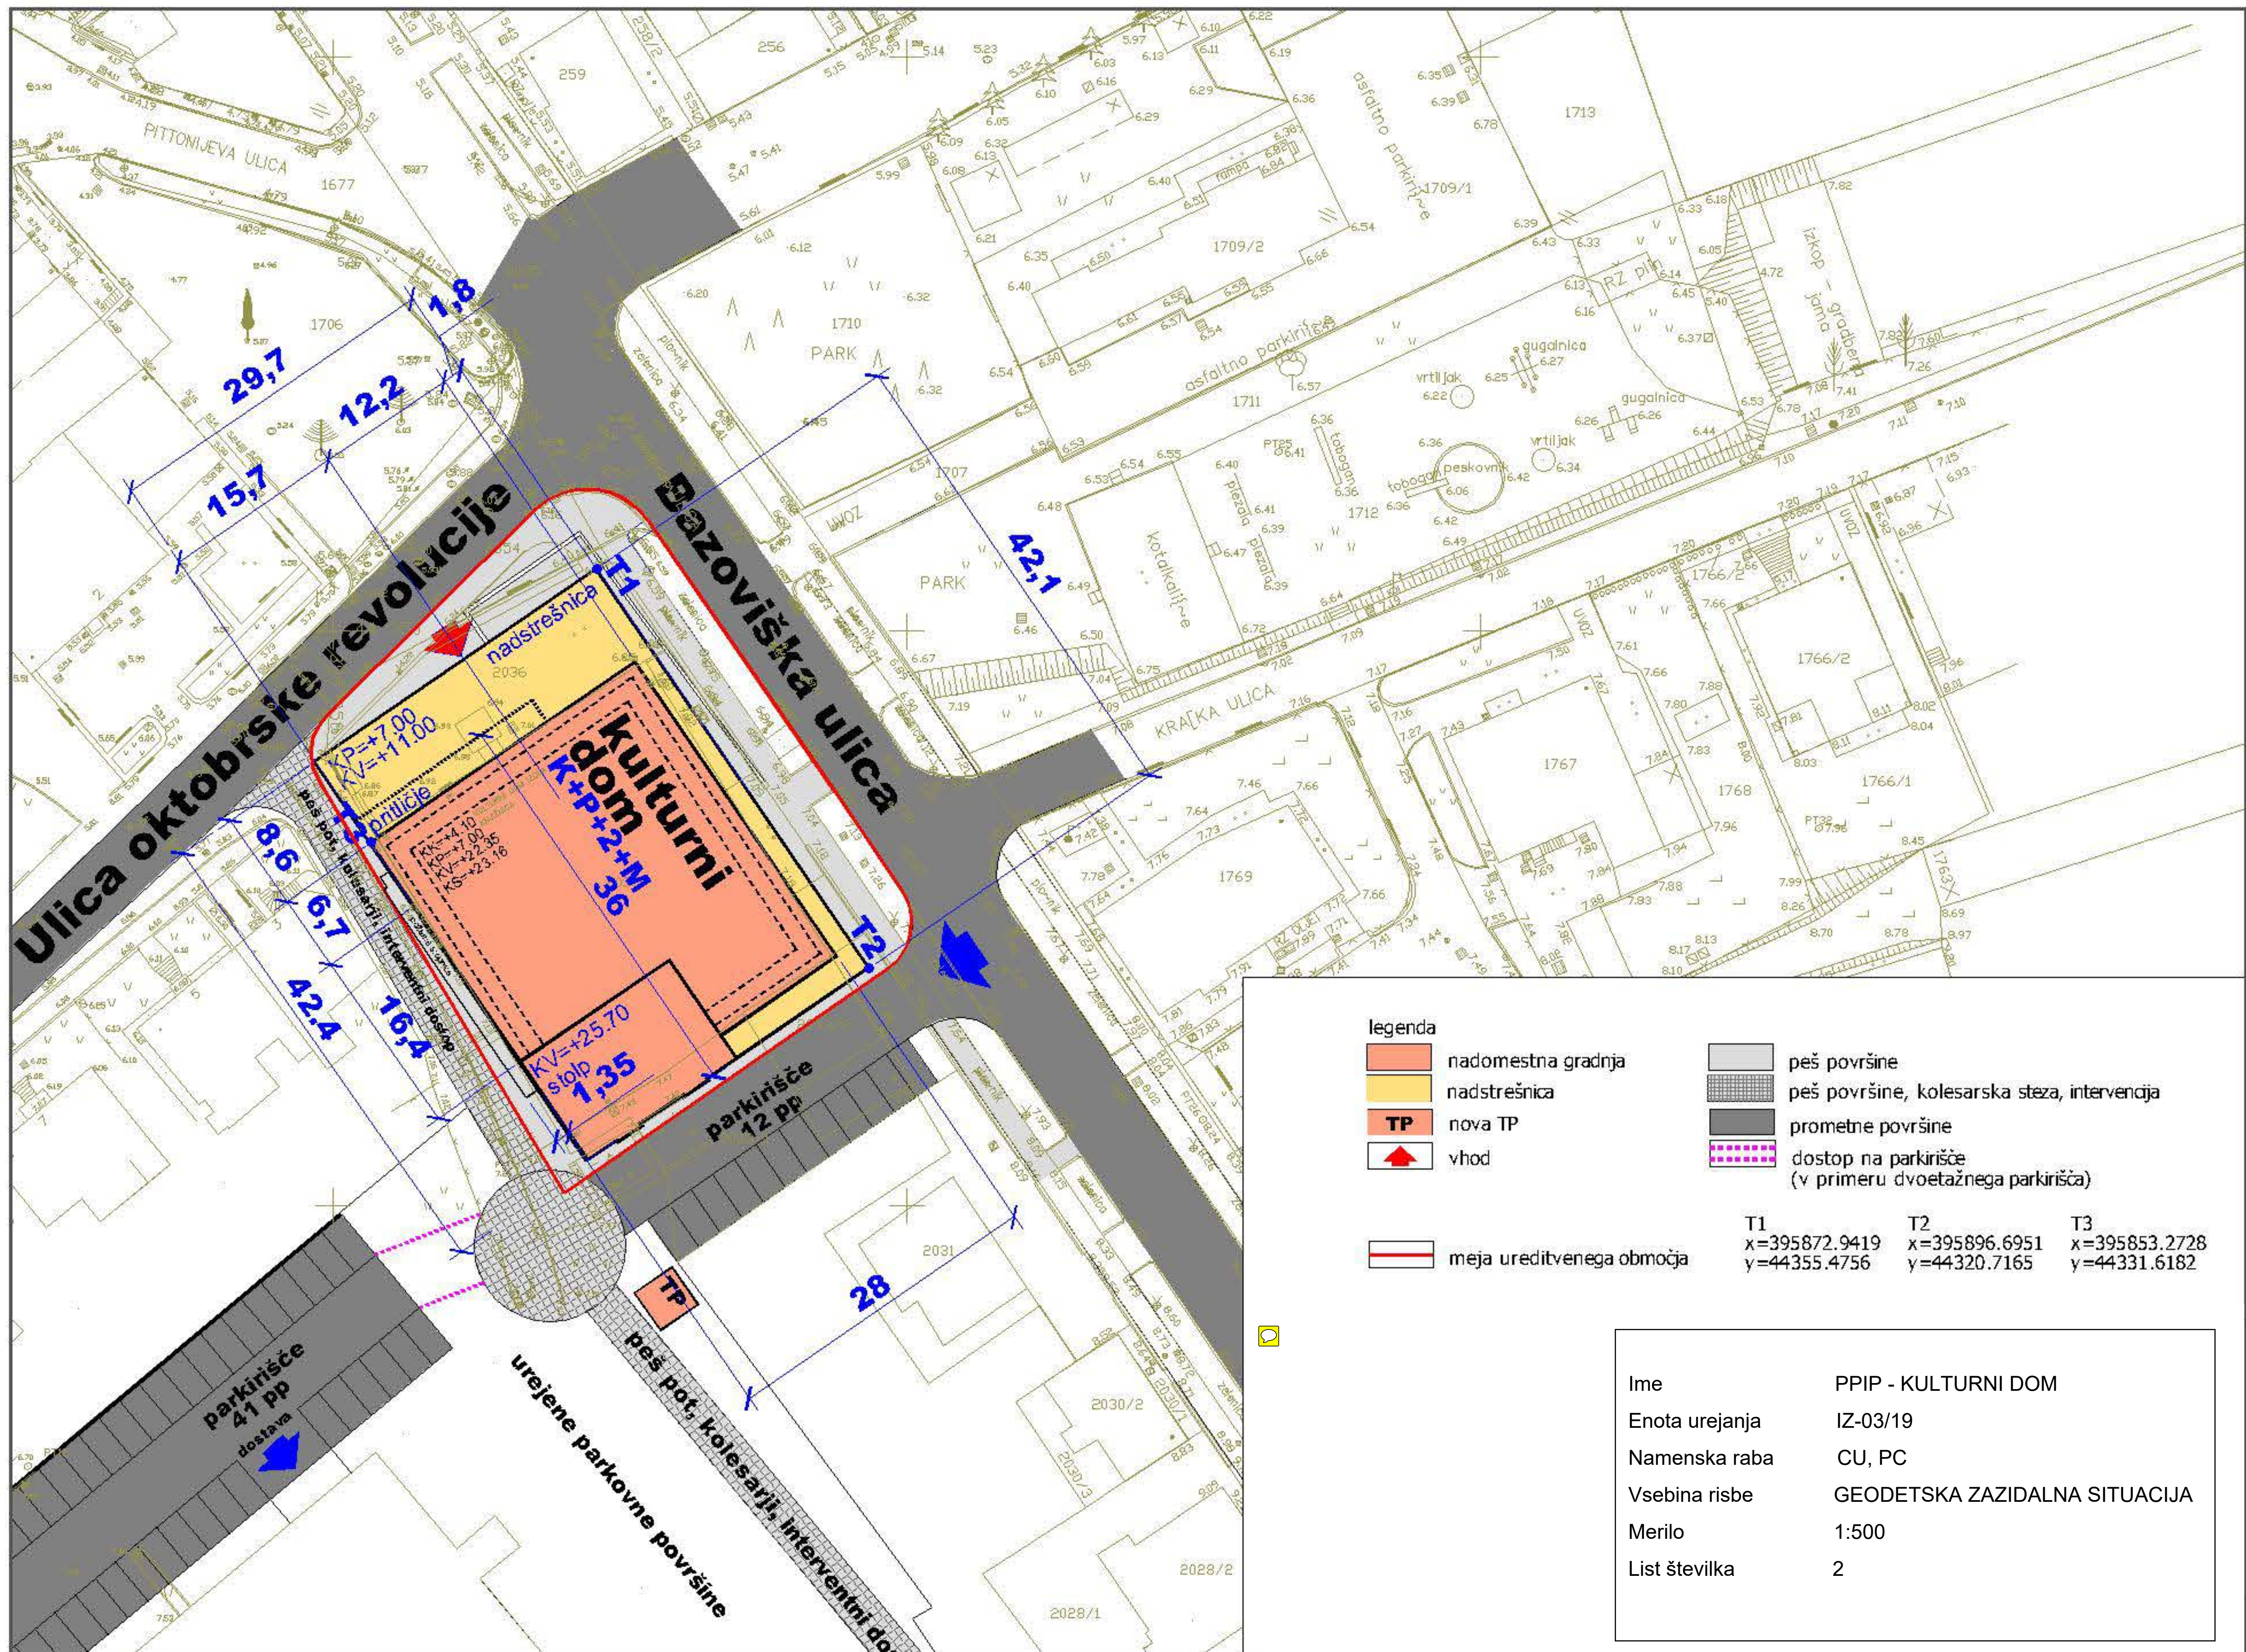

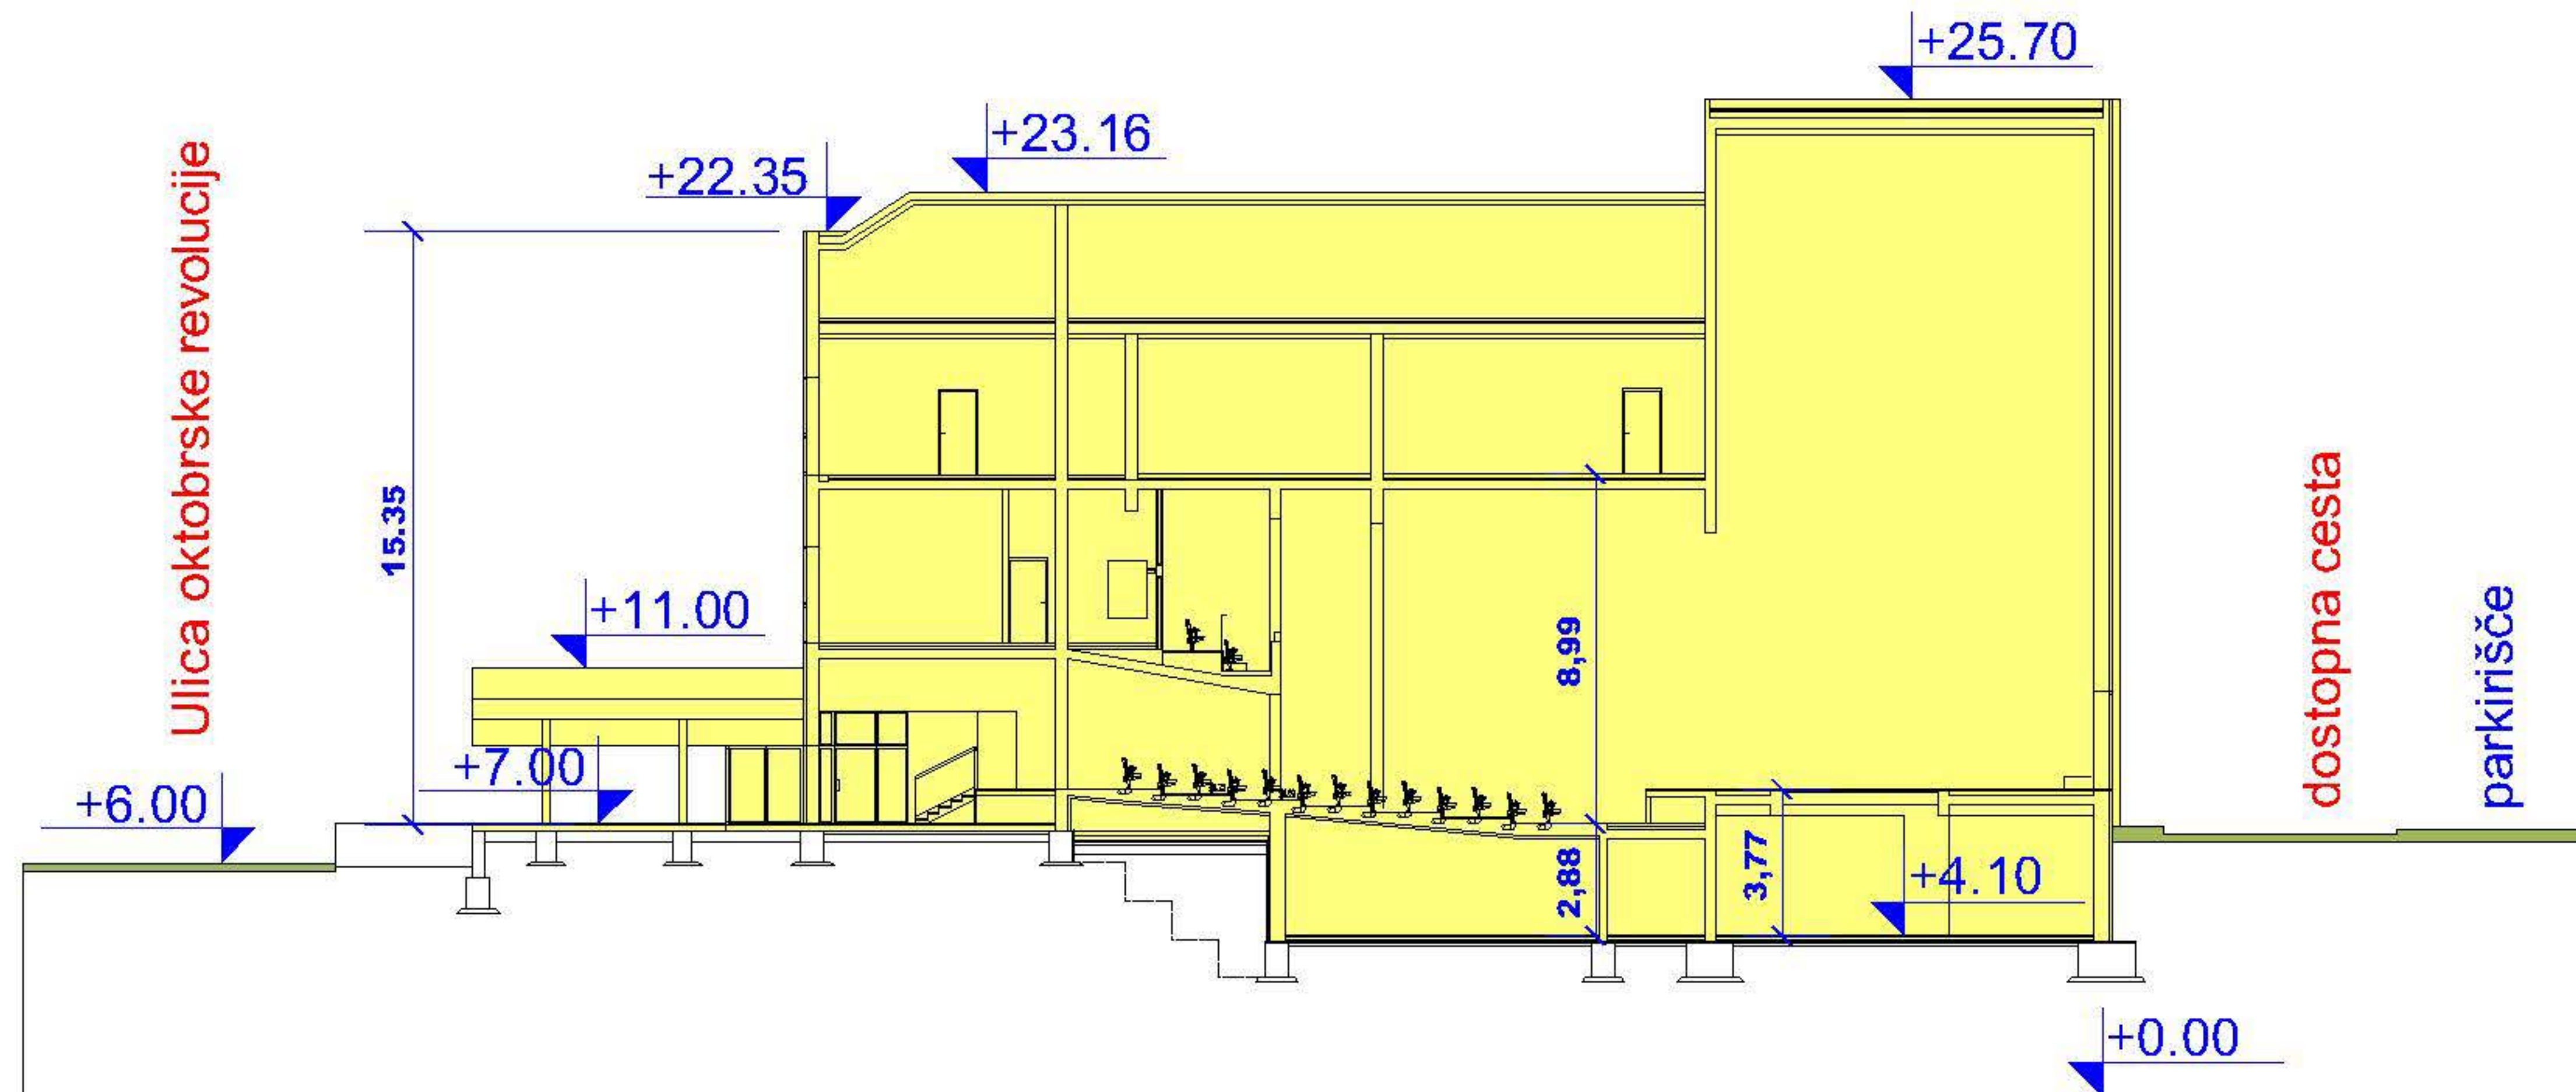

Ime	PPIP - KULTURNI DOM
Enota urejanja	IZ-03/19
Namenska raba	CU, PC
Vsebina risbe	PREREZ
Merilo	1:500
List številka	3